



ACRES 1,066
ELEVATION 4,532' (Est.)

REMARKS: *East Helipad Lighted - MIRL.
Med. Intensity Pilot Control
Lights - Both Runways.*

NOTE: *Not to Scale
Distances and Heights
are Approximate*

COORDINATES: 40° 35' 56" N (Est.)
116° 52' 27" W (Est.)

UNICOM 122.8

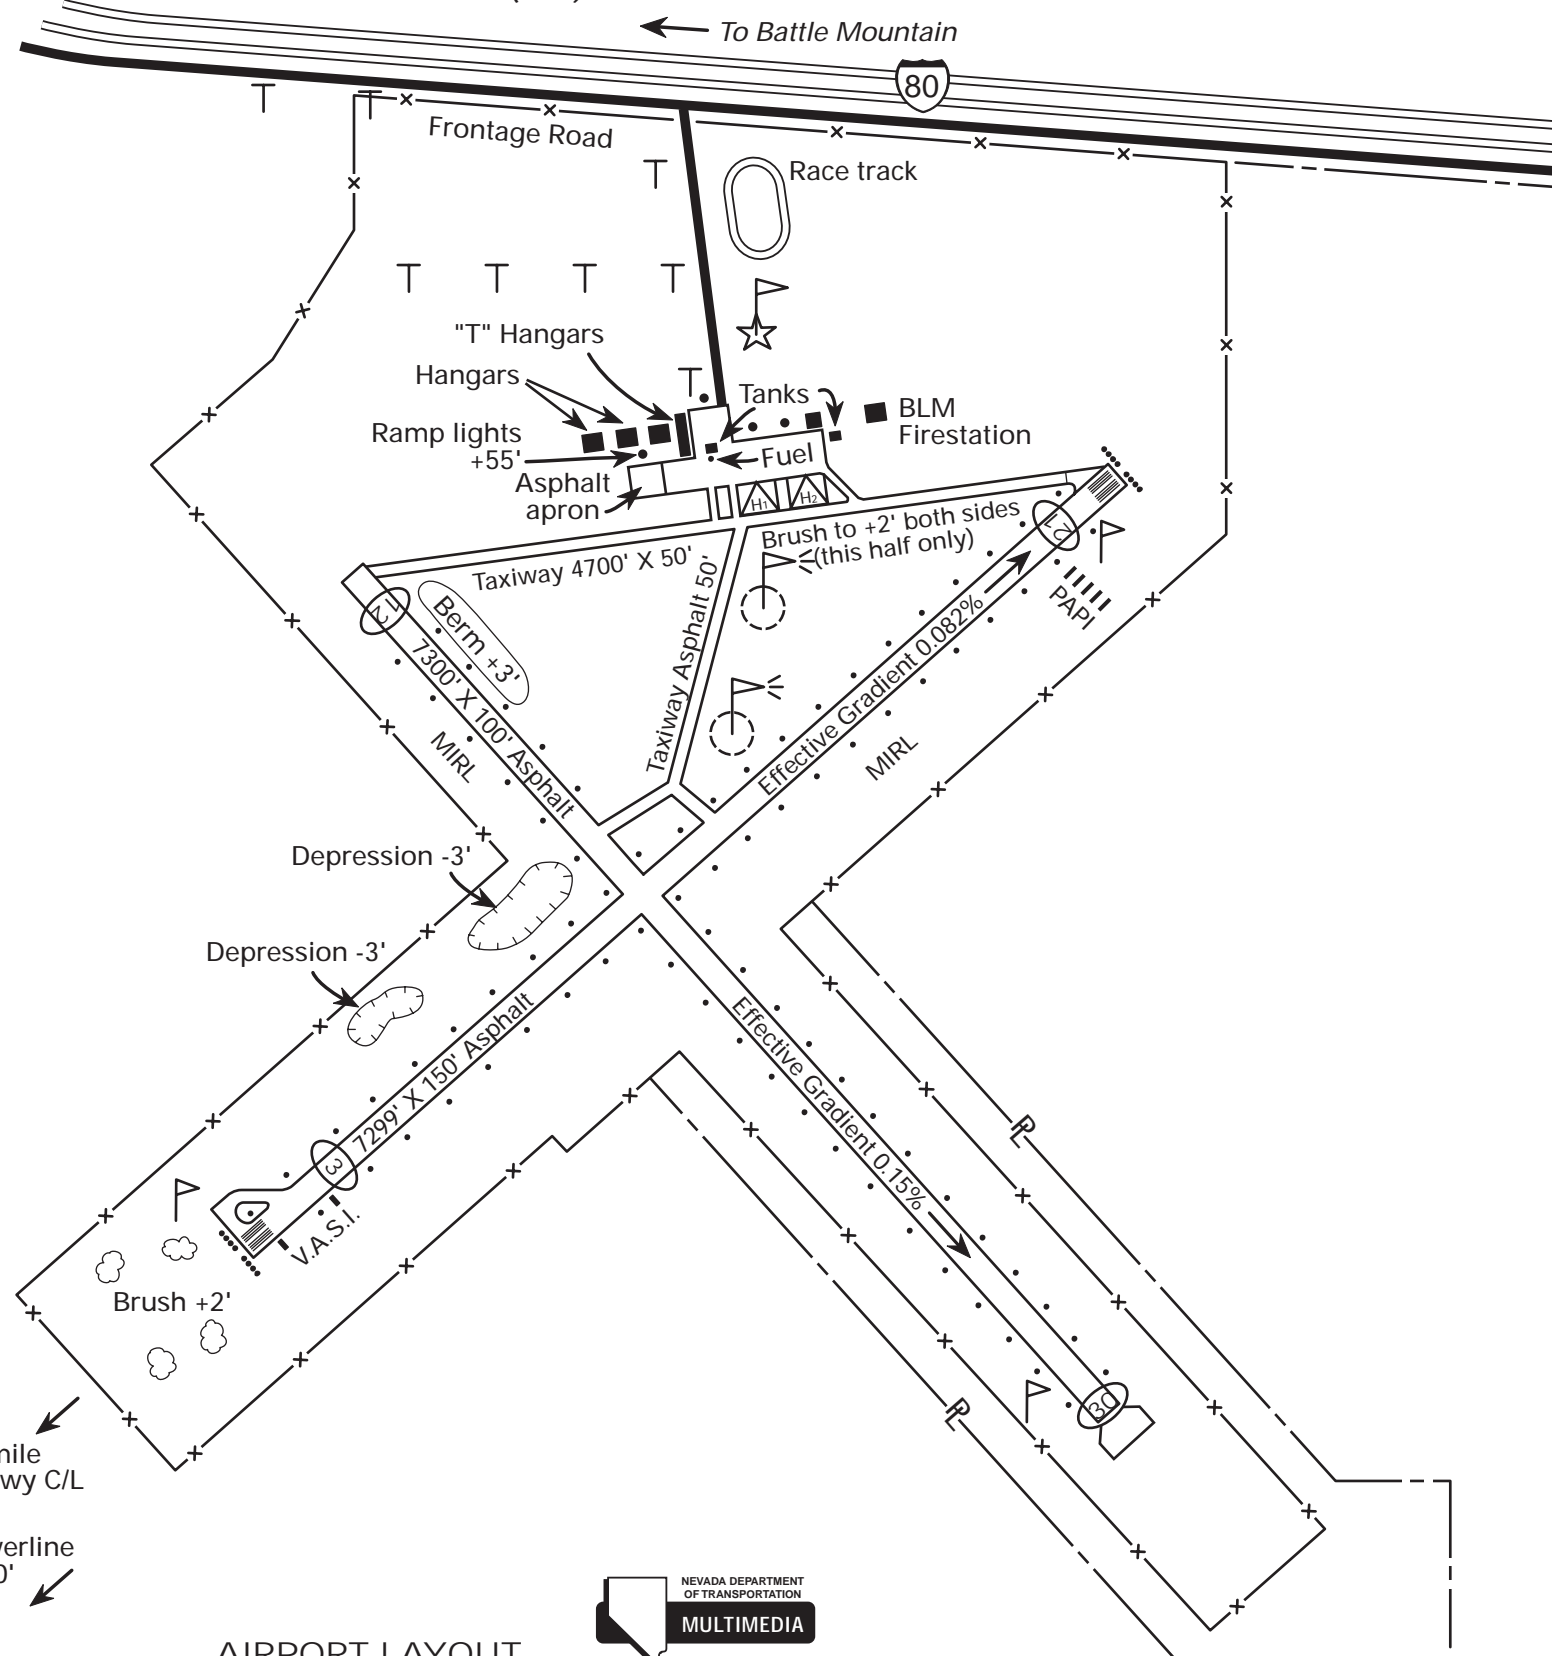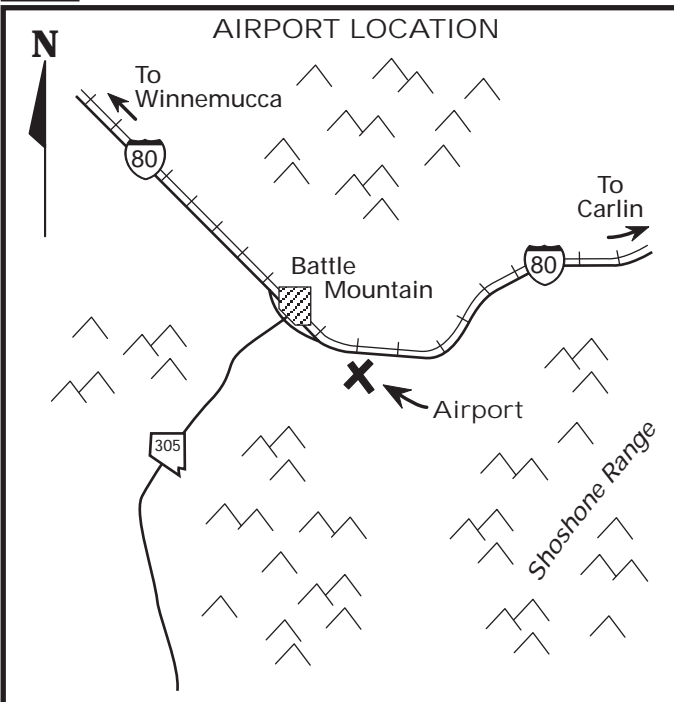

N
MAG VAR
16° 01'E
1985

BATTLE MOUNTAIN AIRPORT (BAM) BATTLE MOUNTAIN, NEVADA

FOR DETAILED INFORMATION CONTACT
NDOT - PLANNING AVIATION (775) 888-7354

0 500 1000 FT
SCALE

Revised August 2007 MF

AIRPORT LAYOUT

